


SCHEMATIC LAYOUT FOR PROVISION OF SPEECH & DATA THROUGH OPGW APPLICABLE TO
132KV BALASORE-SORO LILO AT CHANDIPUR

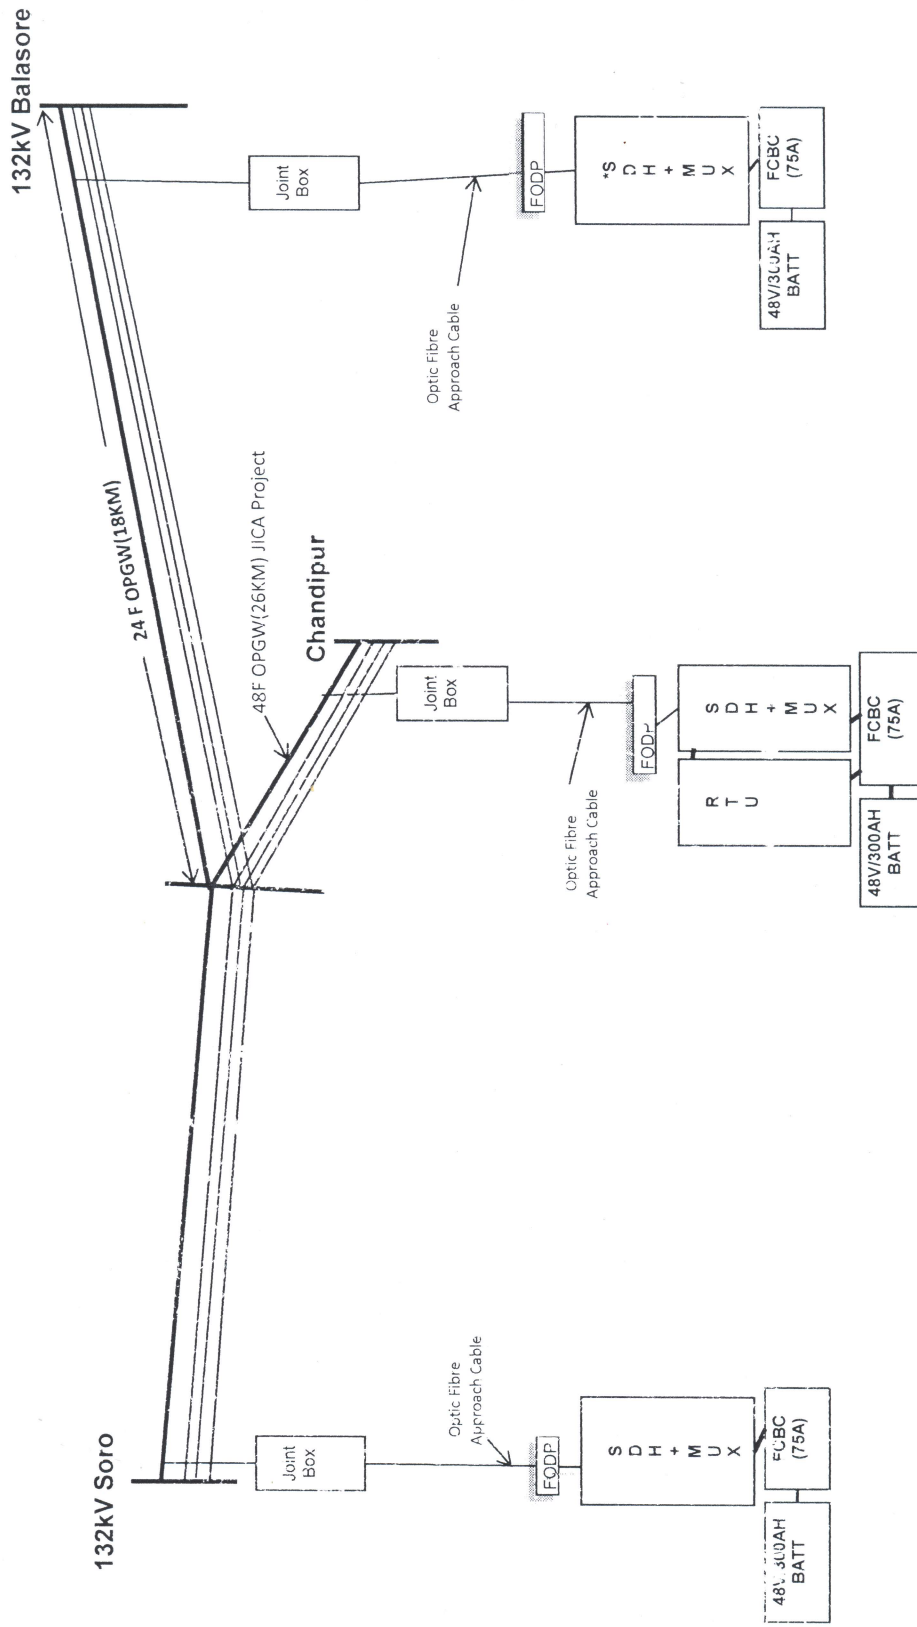

Santosh 2016/12
CHIEF GENERAL MANAGER
TELECOMMUNICATION