


SCHEMATIC LAYOUT FOR PROVISION OF SPEECH, PROTECTION & DATA THROUGH OPGW APPLICABLE TO 400kV/220kV Keonjhar (PGCIL)-TURUMUNGA & 132KV POLASPONGA-KARANJIA LILO AT TURUMUNGA

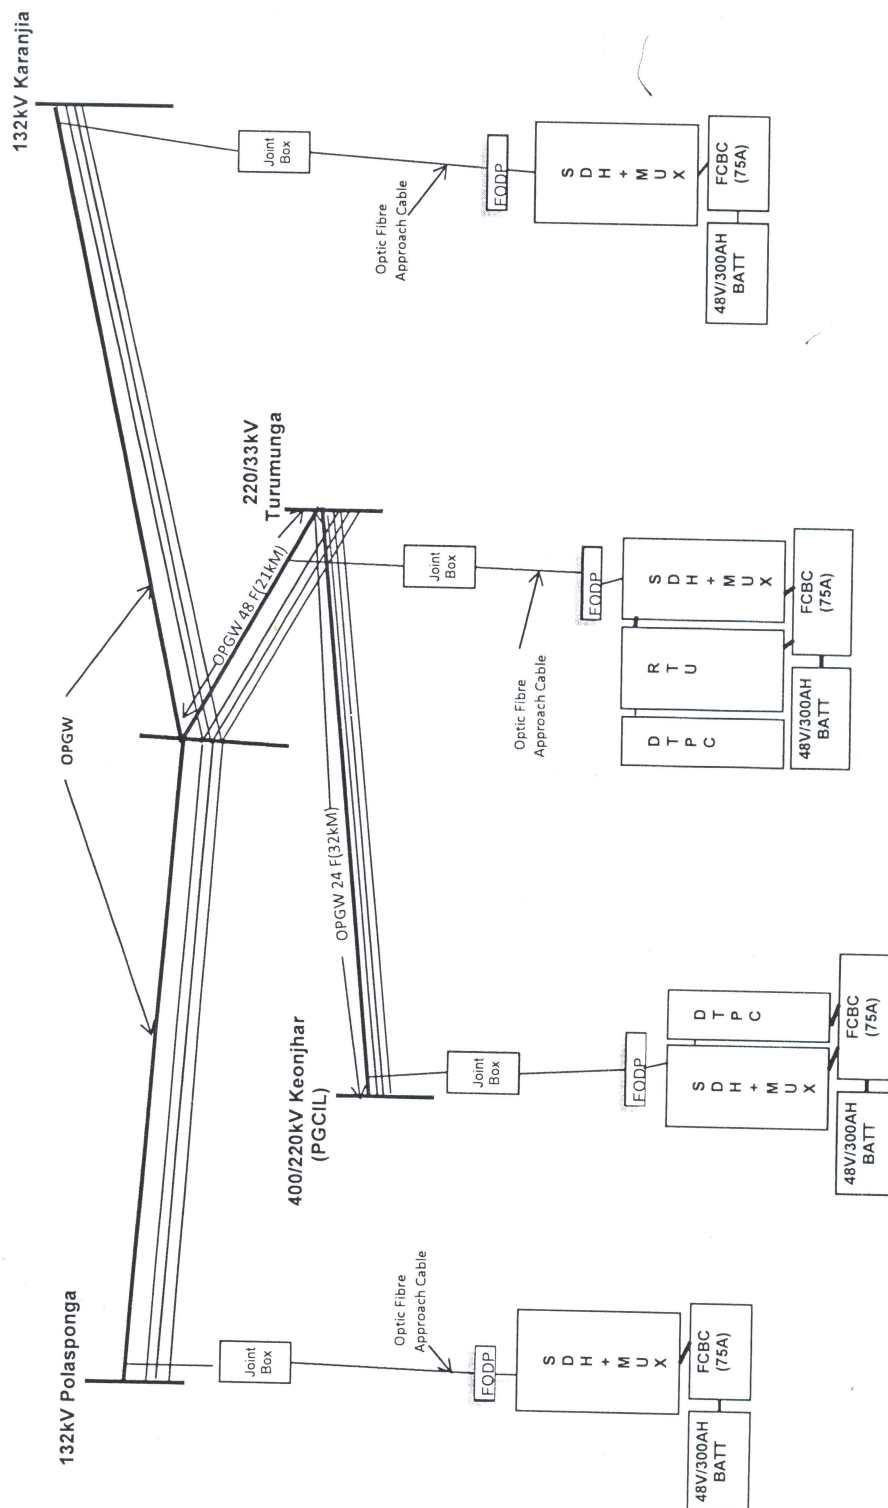

CHIEF GENERAL MANAGER
TELECOMMUNICATION

16