


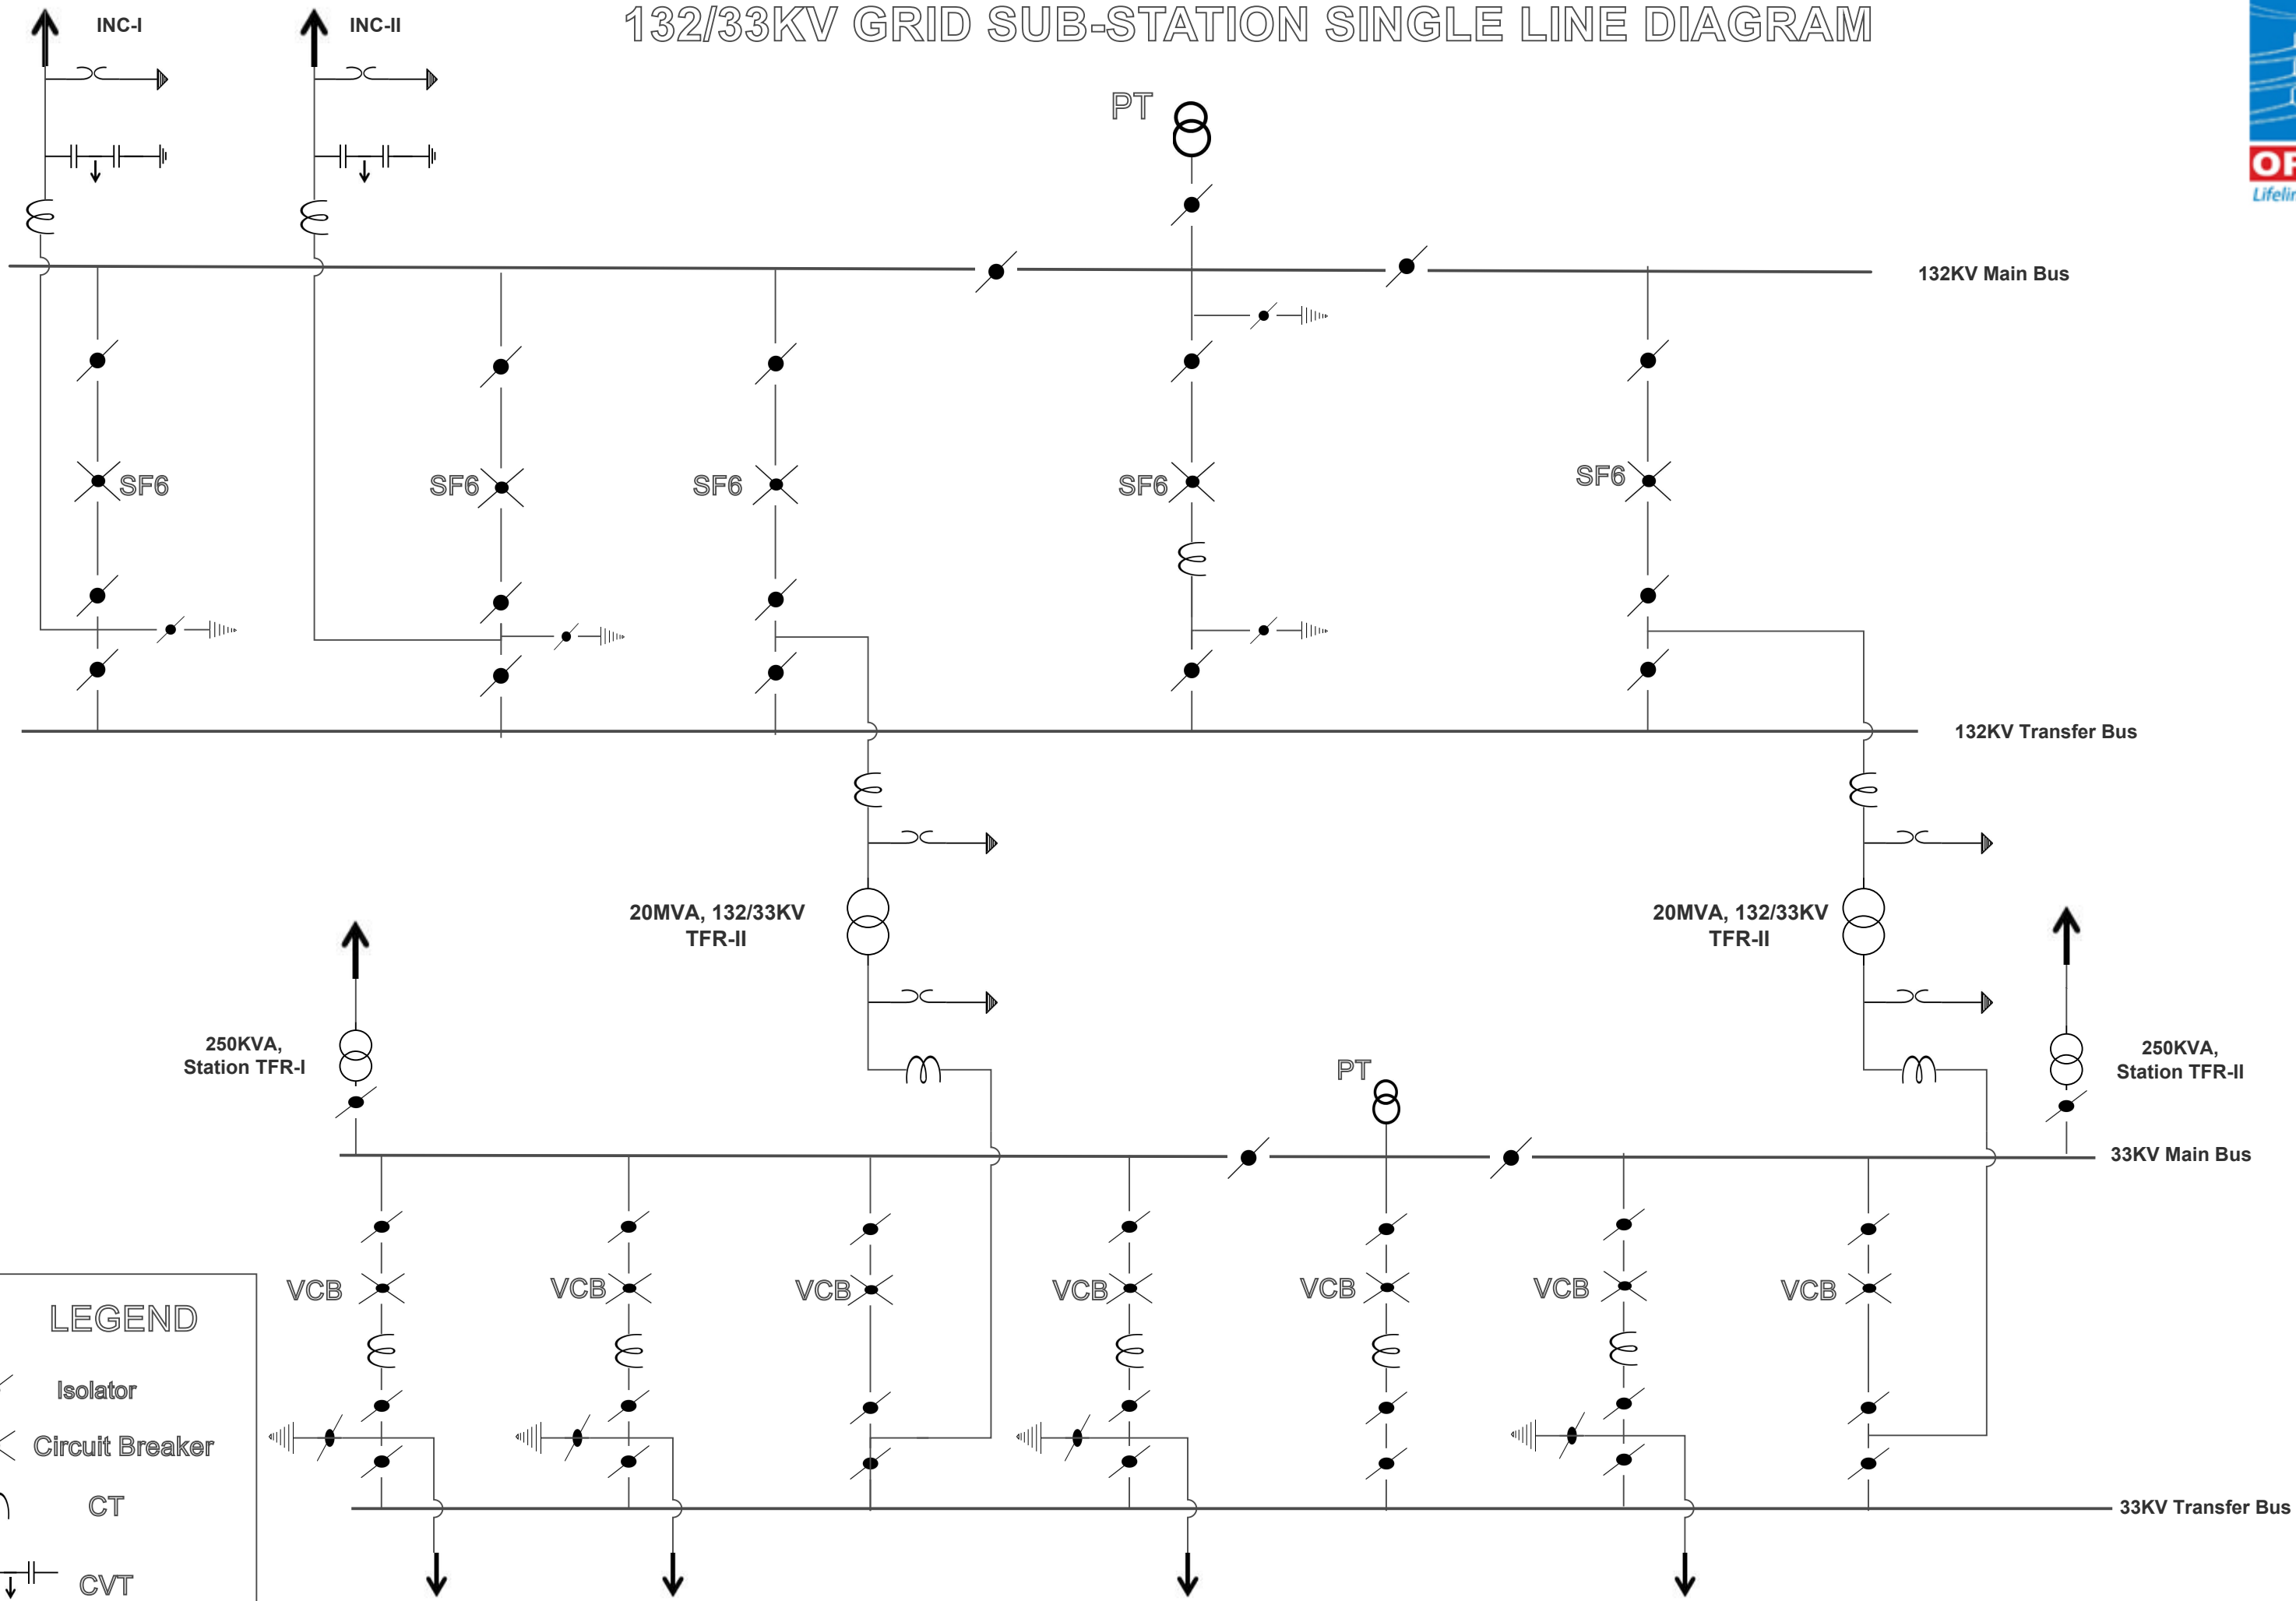


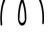
132/33KV GRID SUB-STATION SINGLE LINE DIAGRAM





**LEGEND**

 Isolator

 Circuit Breaker

 CT

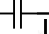 CVT

 LA