
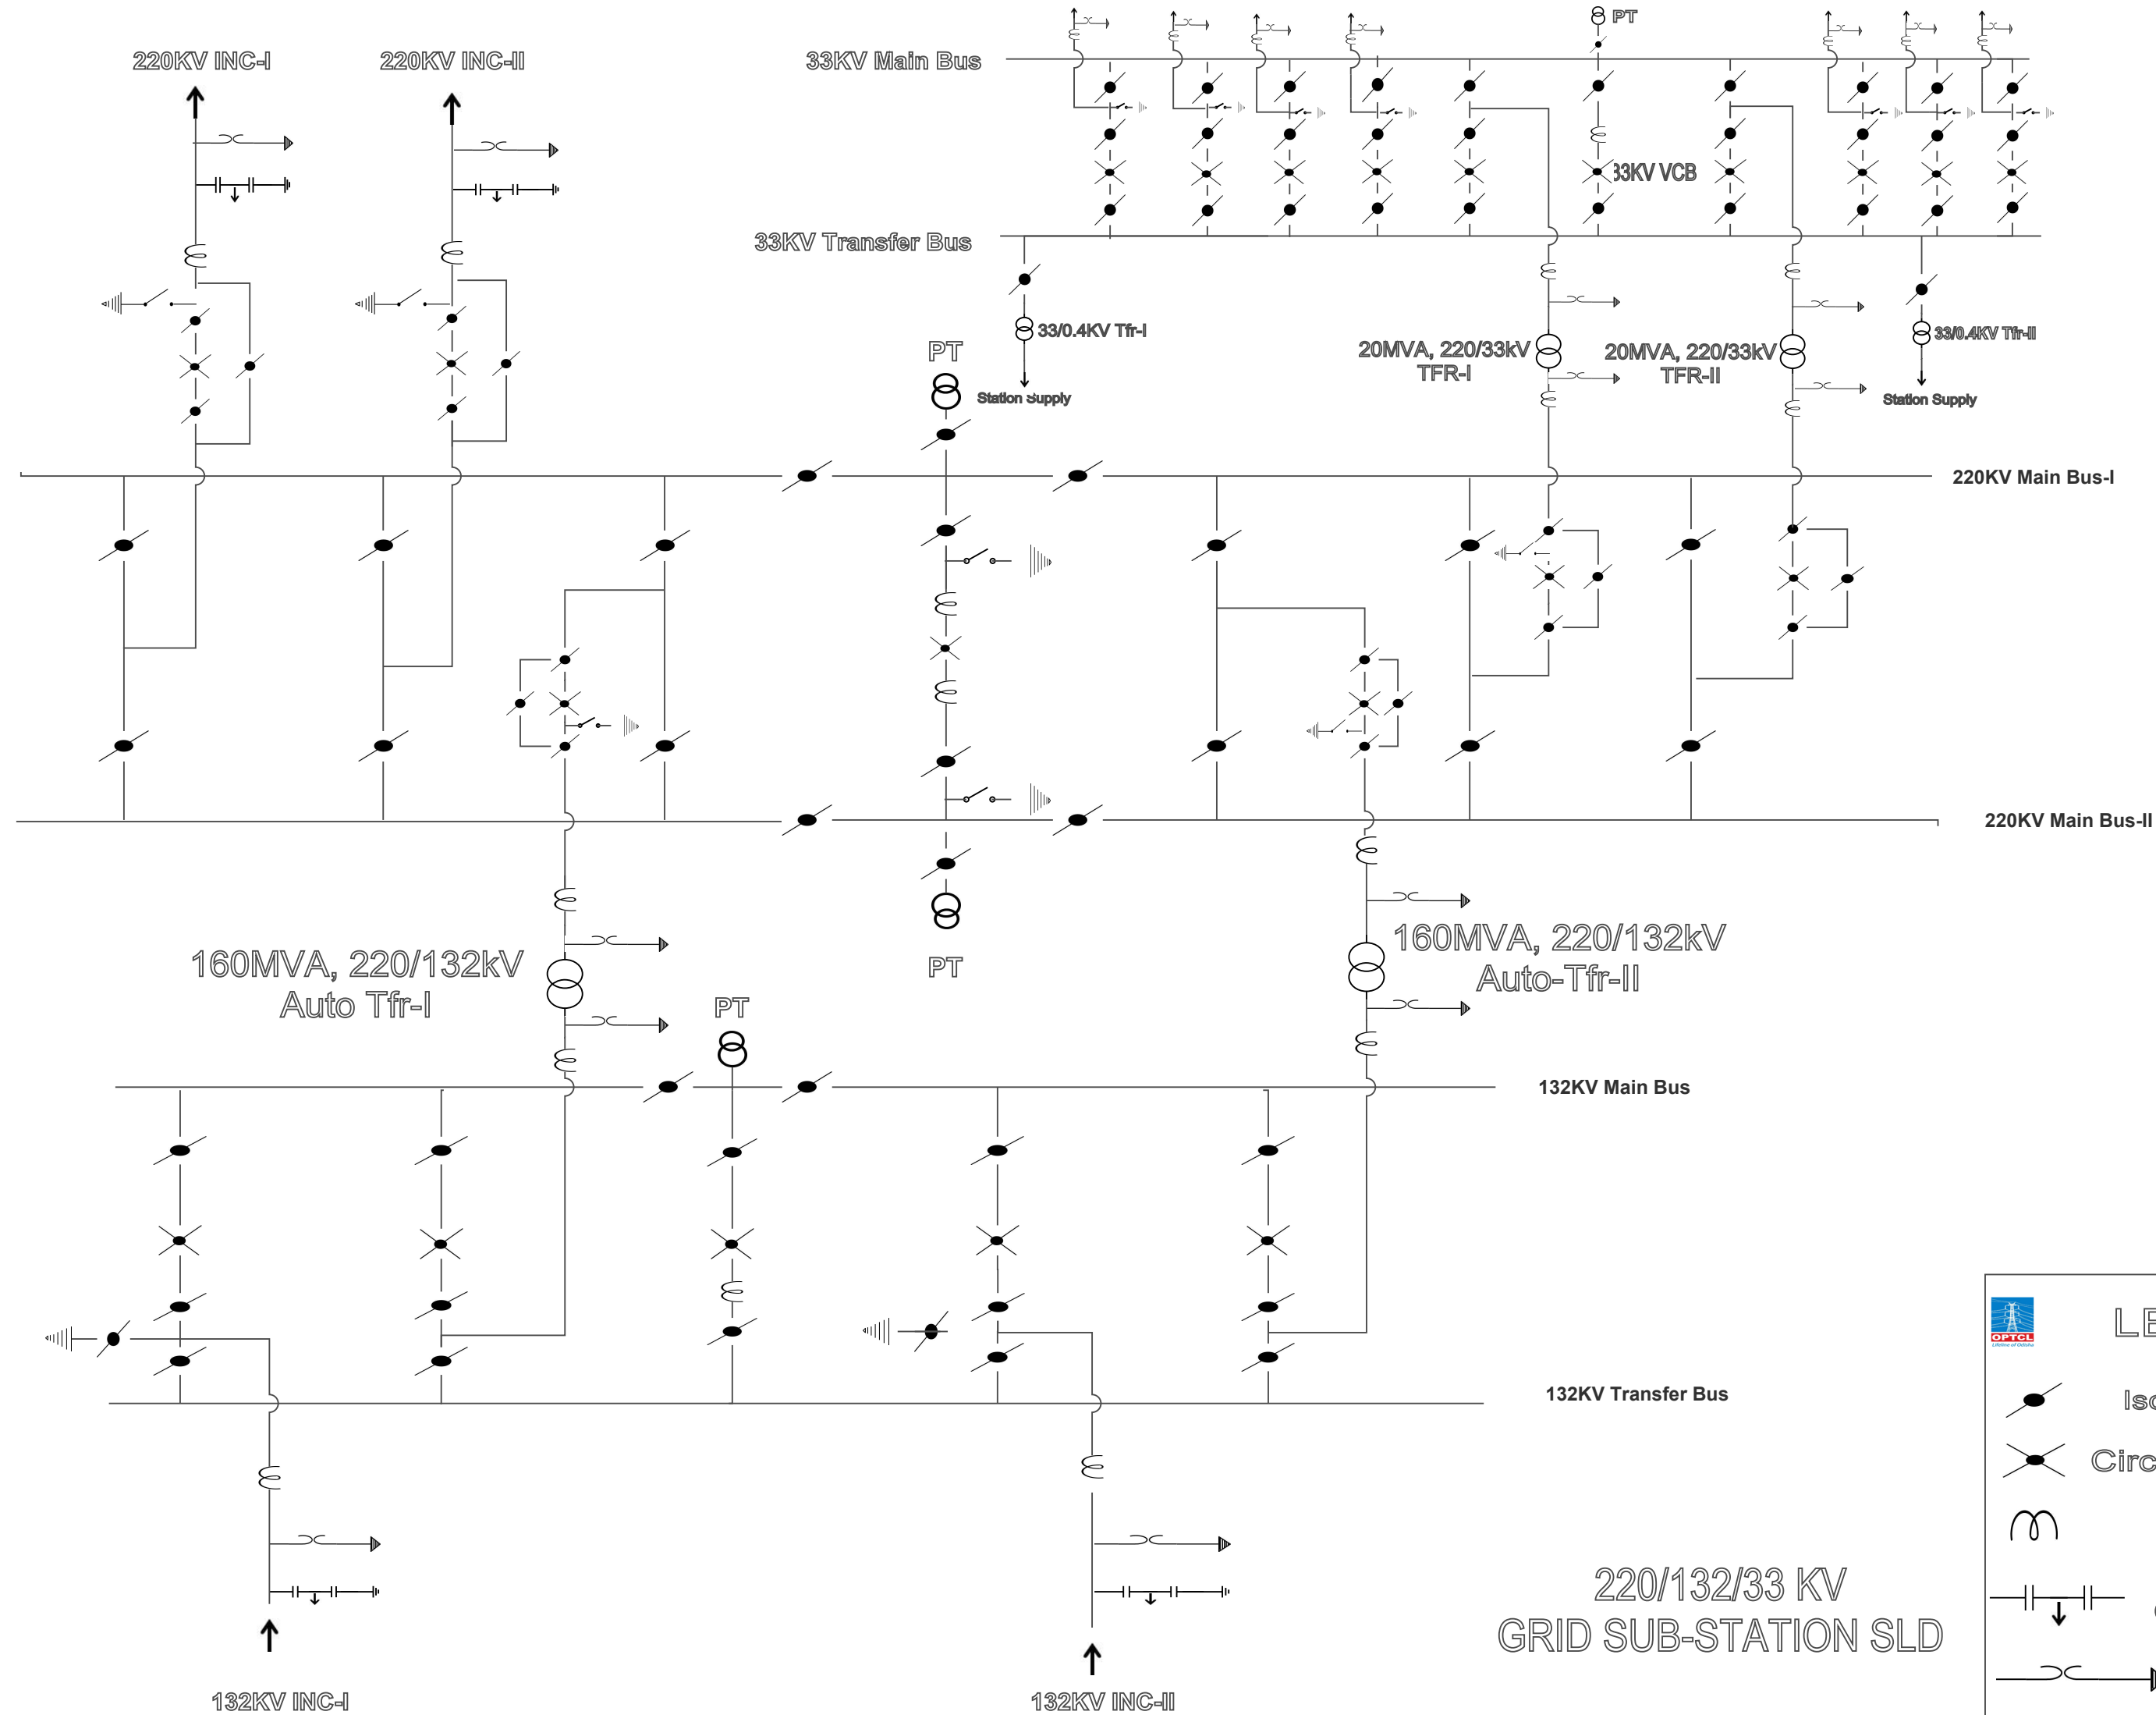


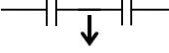

**LEGEND**

	Isolator
	Circuit Breaker
	CT
	CVT
	LA

220/132/33 KV
GRID SUB-STATION SLD